

**SOMERSET COUNTY COUNCIL**

**DISTRICT OF MENDIP**

**PARISHES OF BALTONSBOROUGH AND BARTON ST DAVID**

**Temporary Closure of Mill Road and Honeymead Lane**

**TAKE NOTICE** that in pursuance of Section 14(1) of the Road Traffic Regulations Act 1984, as amended by the Road Traffic (Temporary Restrictions) Act 1991, the County Council of Somerset propose to make an Order **PROHIBITING ALL TRAFFIC** from proceeding along **Mill Road and Honeymead Lane** from **20m either side of Tootle Bridge** a total distance of **50 metres**.

This order will enable Crestmoor Contrustruction to carry out parapet repairs in these roads.

The Order becomes effective on **11 June 2018** and will remain in force for eighteen months. The works are expected to last for **6 days**. While the closure is in operation an alternative route will be signed as detailed below.


**ALTERNATIVE ROUTE**

Please visit [www.roadworks.org](http://www.roadworks.org) for further information on the alternative route

For information about the works being carried out please contact on

Patrick Flaherty  
Chief Executive

Dated: 24 May 2018

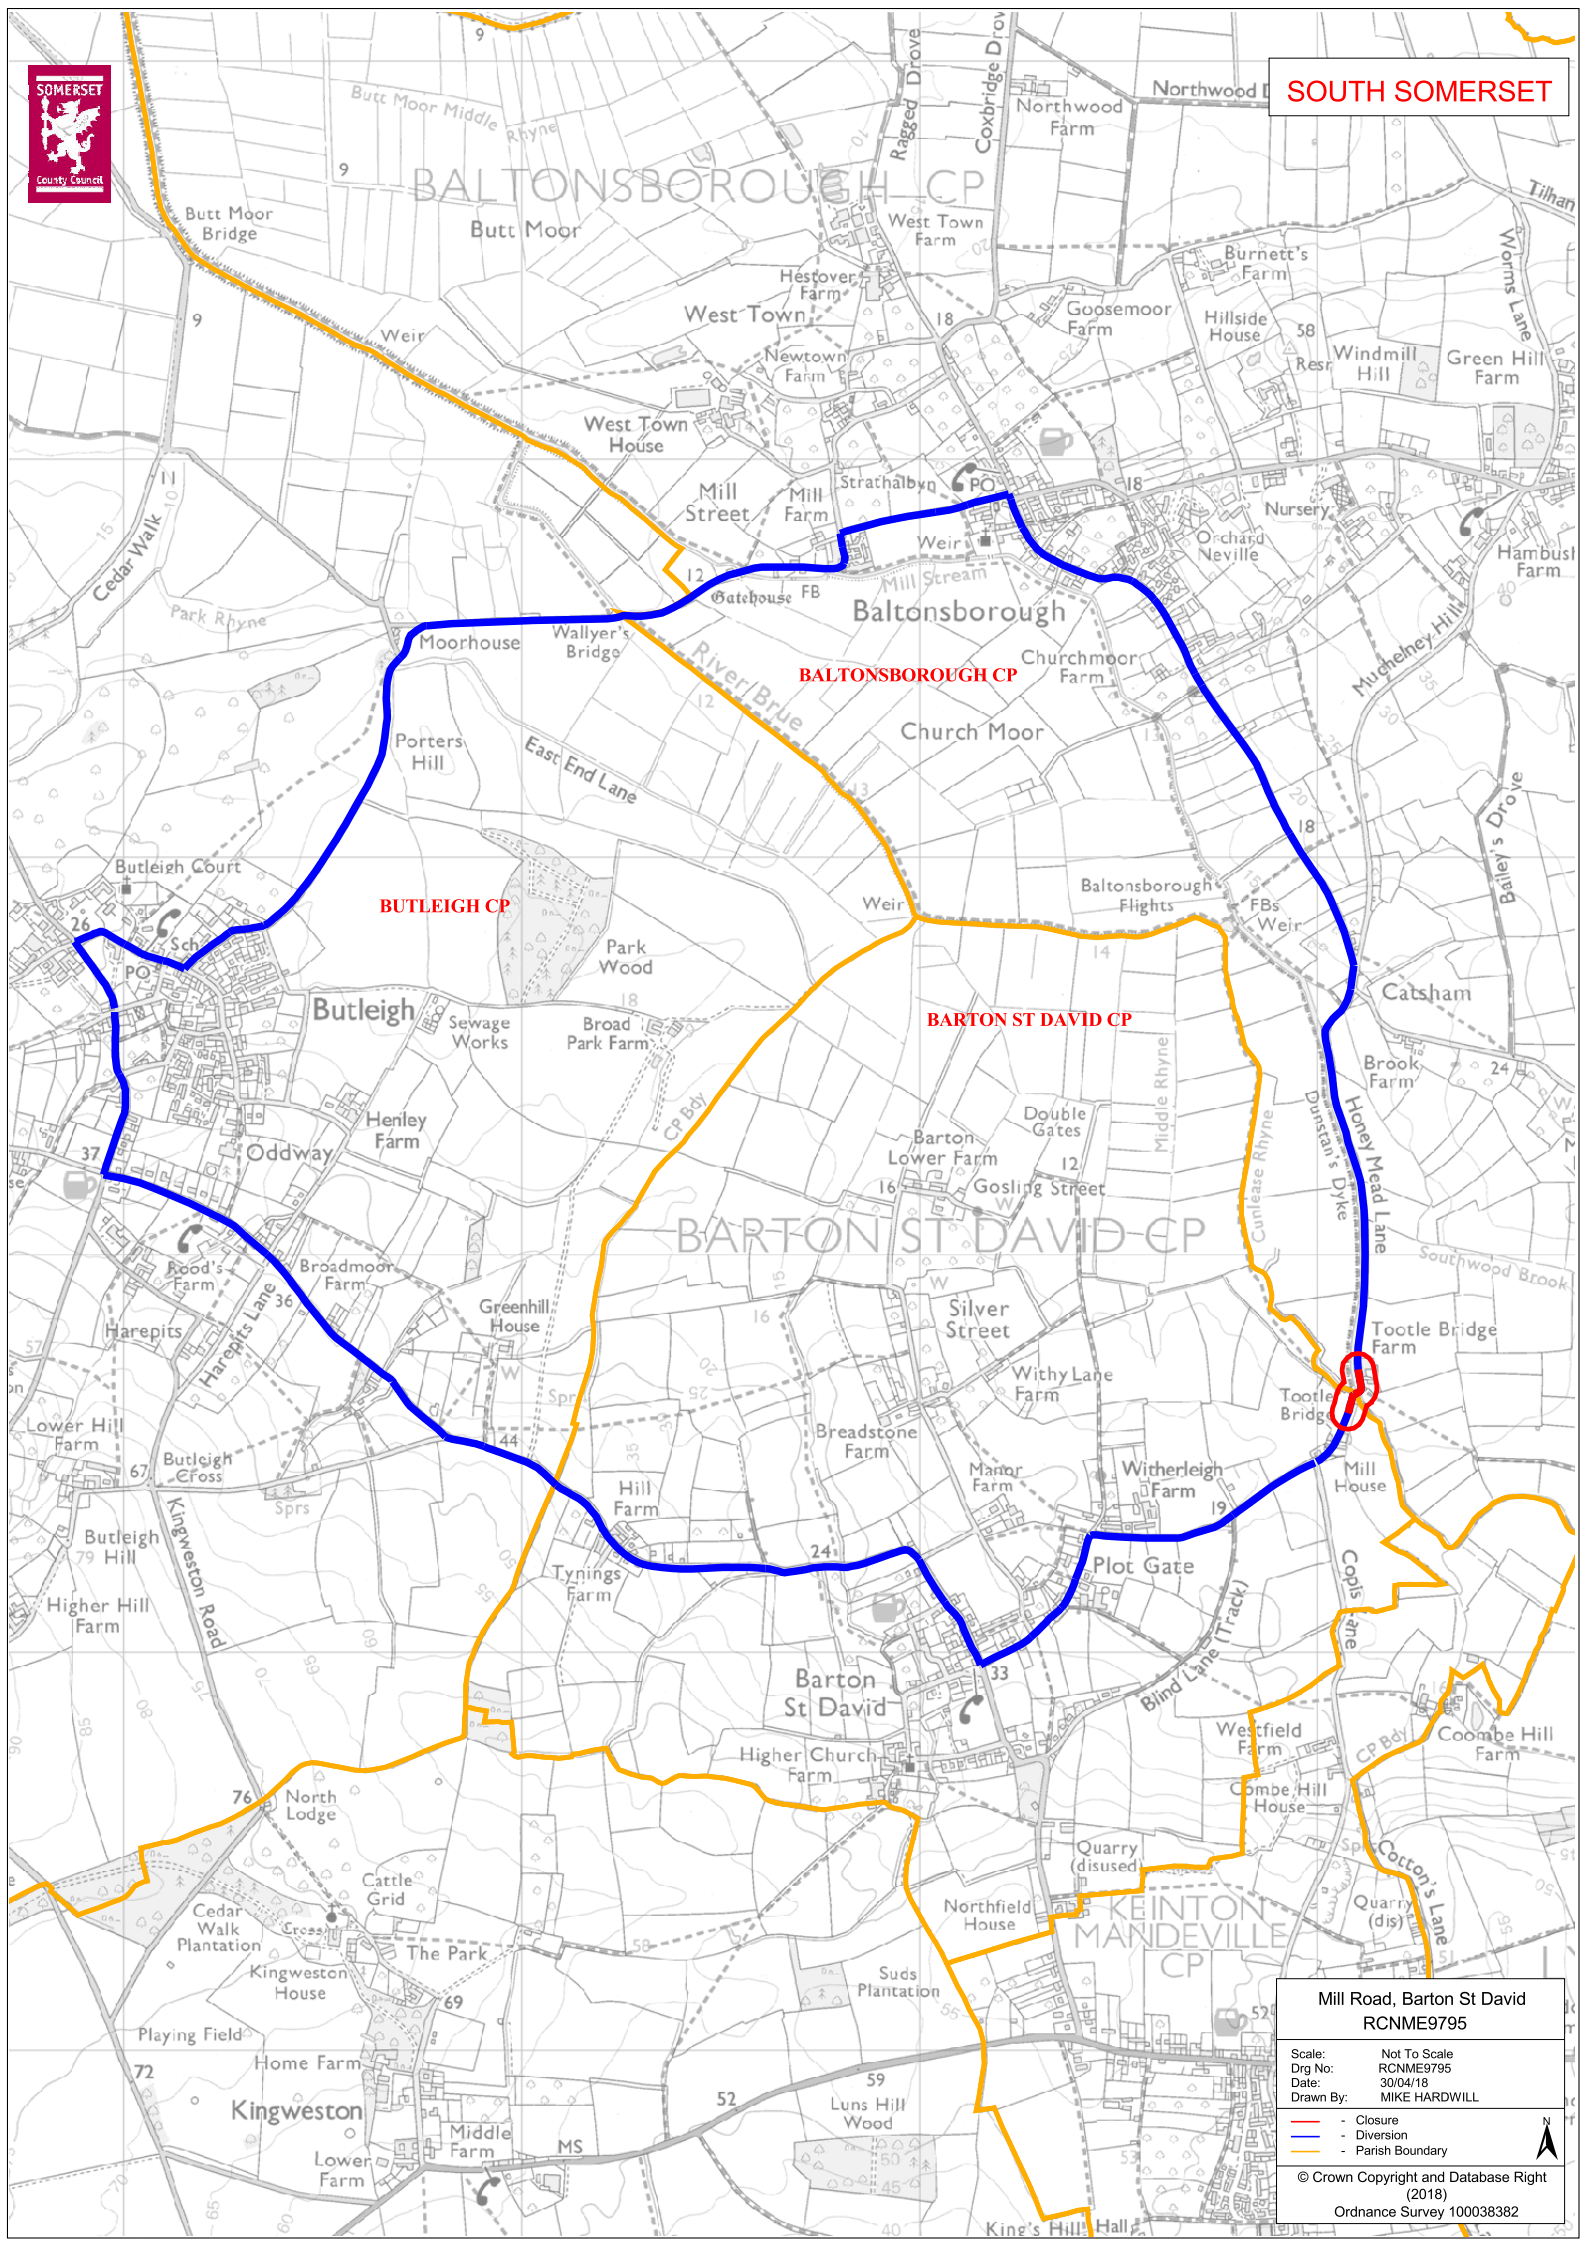

**Mill Road, Barton St David  
RCNME9795**

Scale: Not To Scale  
 Drg No: RCNME9795  
 Date: 30/04/18  
 Drawn By: MIKE HARDWILL

- Closure
- Diversion
- Parish Boundary

© Crown Copyright and Database Right (2018)  
 Ordnance Survey 100038382